
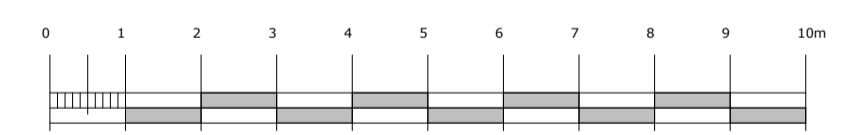


revisions:

- rev J - 01.04.08 : Room 219 divided into two units; corridor extended into unit 7
- rev K - 21.04.08 : reception added, meter room added
- rev L - 20.06.08 : glazed screen refs added
- rev M - 09.07.08 : B5 riser amended to match with 06.158.19L
- rev N - 12.08.08 : Unit 6A and doors DS29 & DS28 added
- rev O - 12.08.08 : Areas of Unit 6A & 7 corrected

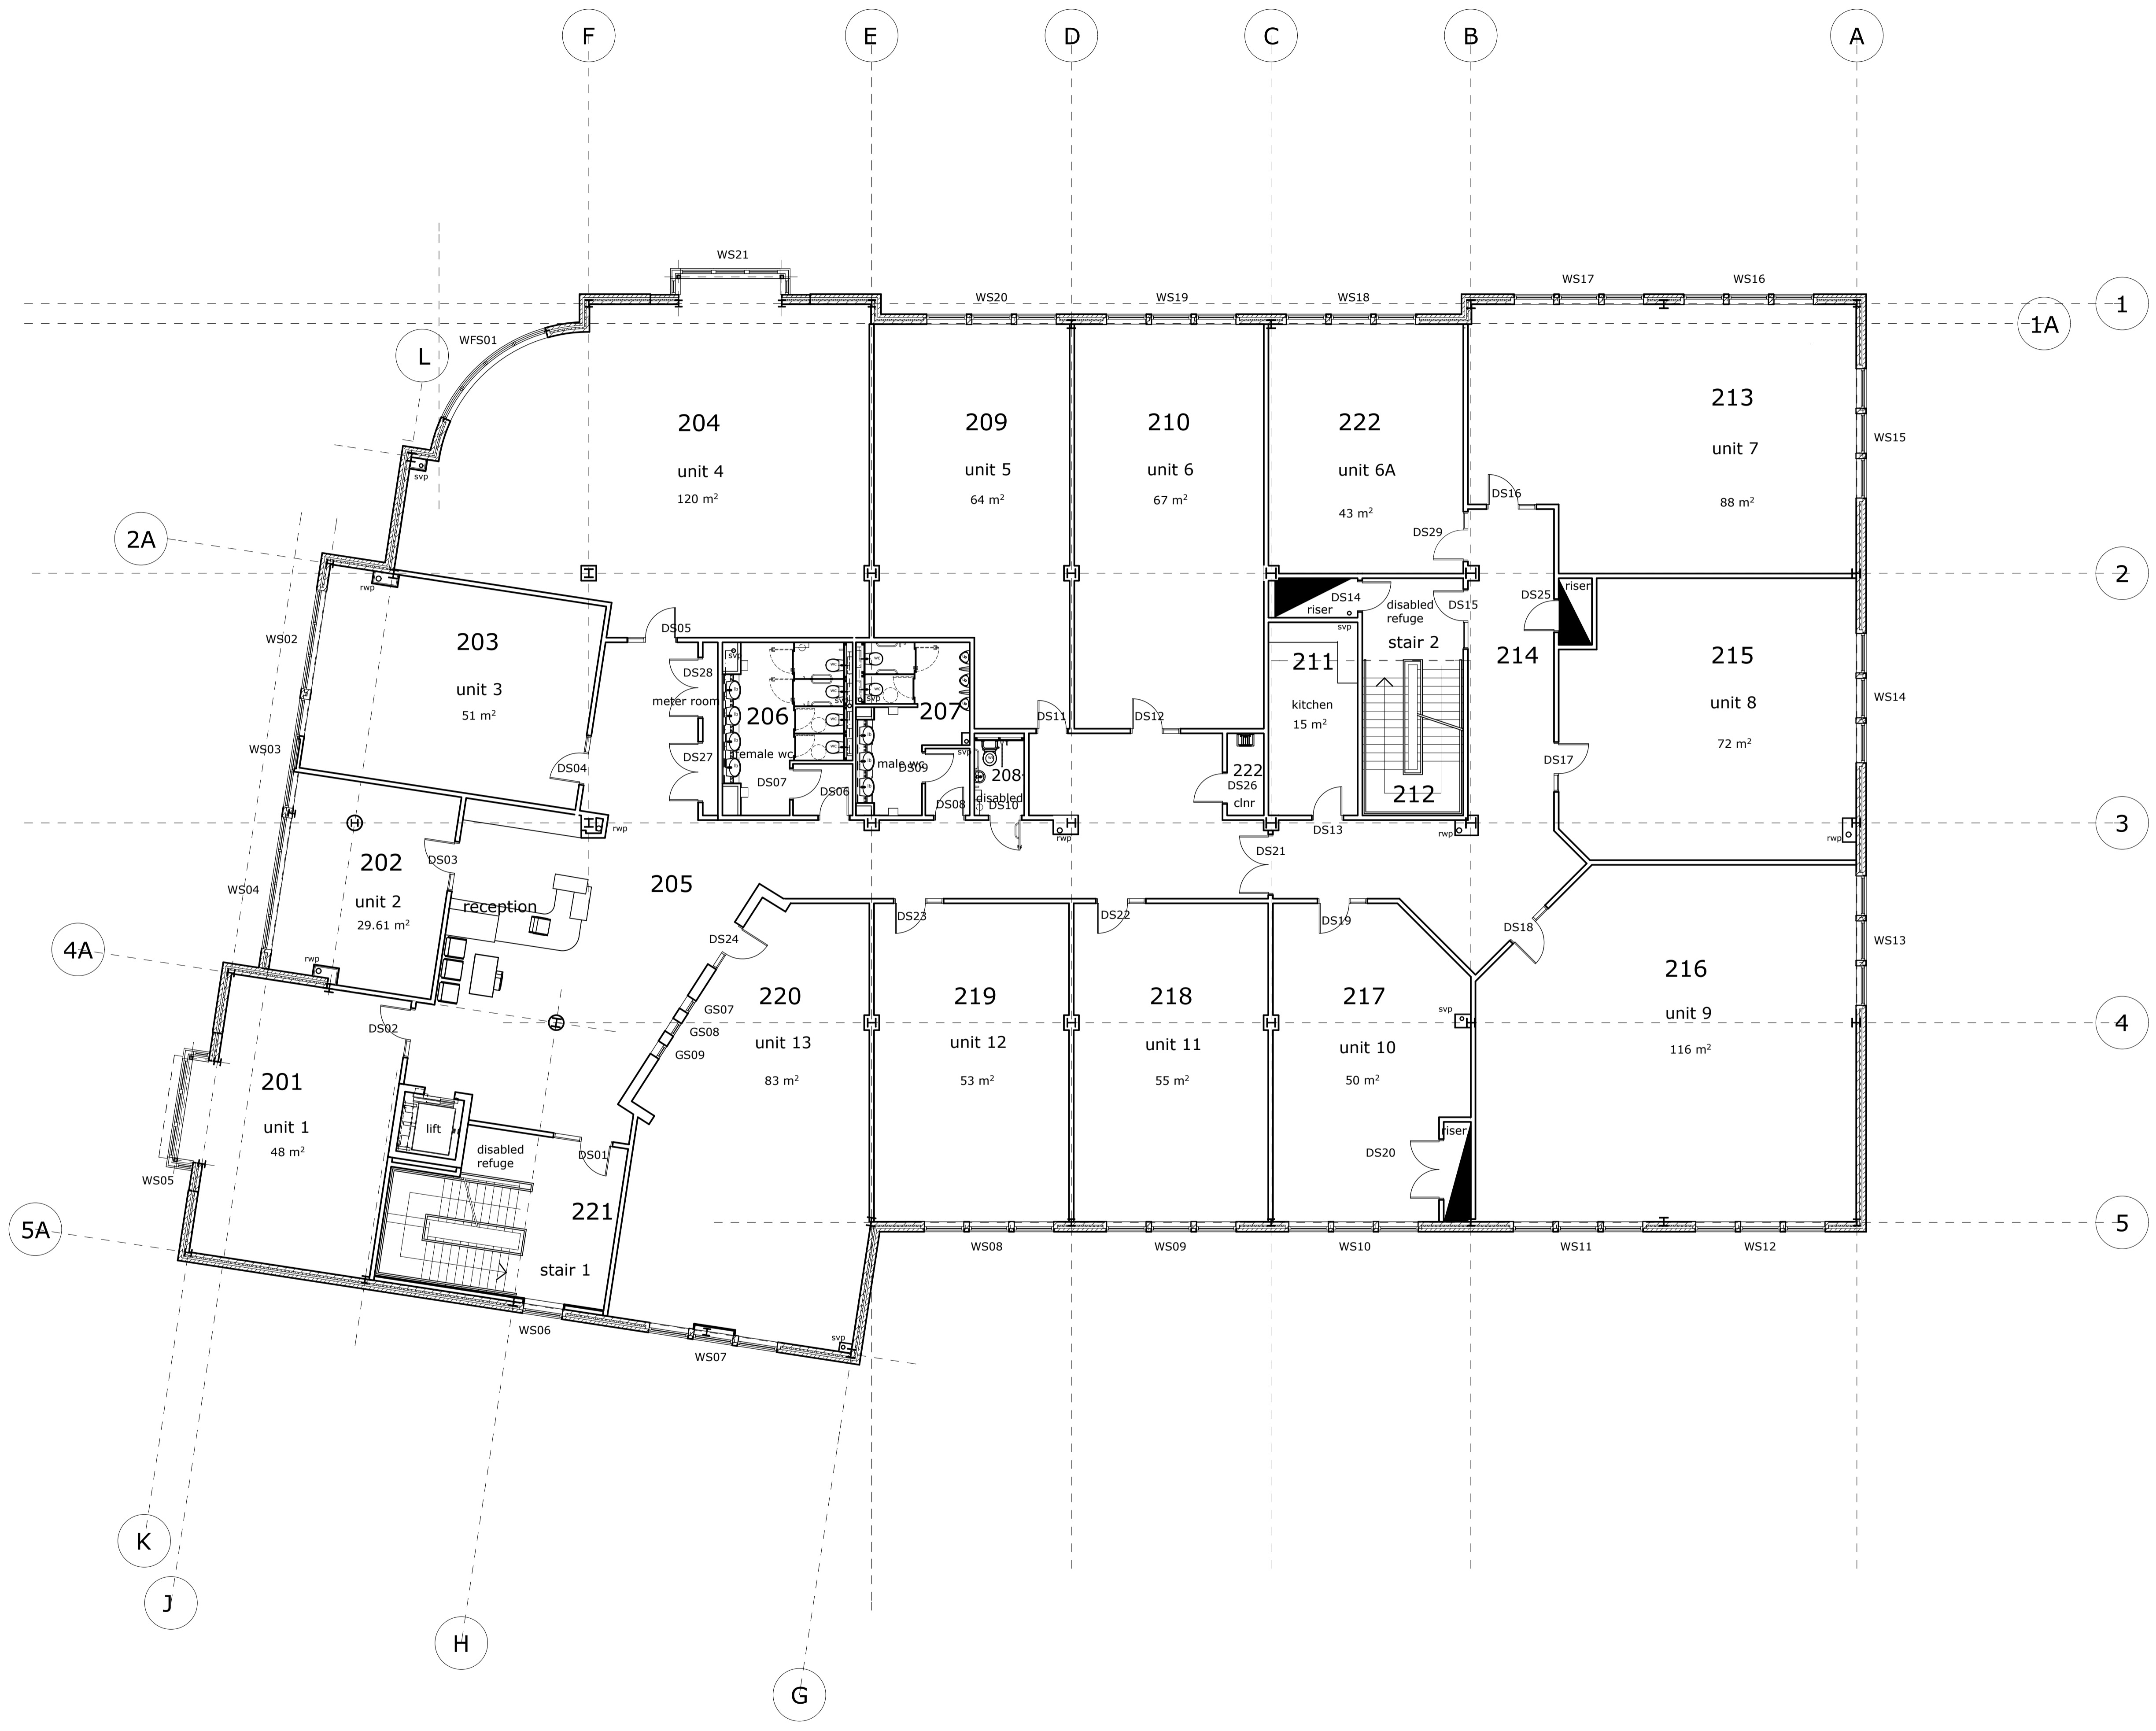

scale 1:100

campbell driver partnership
architects designers surveyors

client: barnfield construction ltd

project: **phase 2**
market street nelson

sheet: proposed second floor layout

dwg no: 06.158	10	P
----------------	----	---

scale: 1:100 @A1
date: 07.06.07
drawn: db

capricorn park
blackwater road
blackburn bb1 5gr
t: 01254 297700
f: 01254 297701
email: design@cdparchitects.co.uk